

**ENTRY SIGNAGE FLOOR PLAN - OPTION 'A'**  
SCALE: 3/4" = 1'-0"




**ENTRY SIGNAGE ELEVATION - OPTION 'A'**  
SCALE: 3/4" = 1'-0"

SCALE 0 1 2 4 FEET

INFORMATION CONTAINED IS PRELIMINARY AND FOR INFORMATIONAL PURPOSES ONLY. THIS DRAWING SHALL NOT BE USED FOR PERMITTING OR CONSTRUCTION. USER OF THIS DRAWING SHALL ASSUME FULL RESPONSIBILITY FOR THE INFORMATION CONTAINED HEREIN.

PROPOSED PLAN AND ELEVATION  
**CAMP ENTRY SIGNAGE**  
BOY SCOUTS OF AMERICA  
COUNCIL CITY, STATE



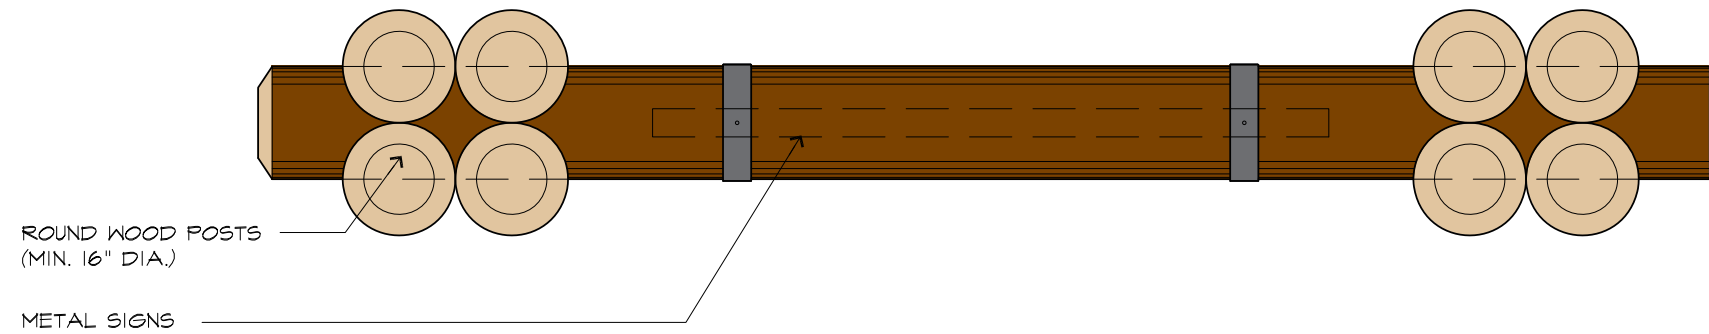

ENTRY SIGNAGE FLOOR PLAN - OPTION 'A'  
SCALE: 3/4" = 1'-0"





ENTRY SIGNAGE ELEVATION - OPTION 'A'  
SCALE: 3/4" = 1'-0"

SCALE 0 1 2 4 FEET

INFORMATION CONTAINED IS PRELIMINARY AND FOR INFORMATIONAL PURPOSES ONLY. THIS DRAWING SHALL NOT BE USED FOR PERMITTING OR CONSTRUCTION. USER OF THIS DRAWING SHALL ASSUME FULL RESPONSIBILITY FOR THE INFORMATION CONTAINED HEREIN.

PROPOSED PLAN AND ELEVATION  
CAMP ENTRY SIGNAGE  
BOY SCOUTS OF AMERICA  
COUNCIL CITY, STATE





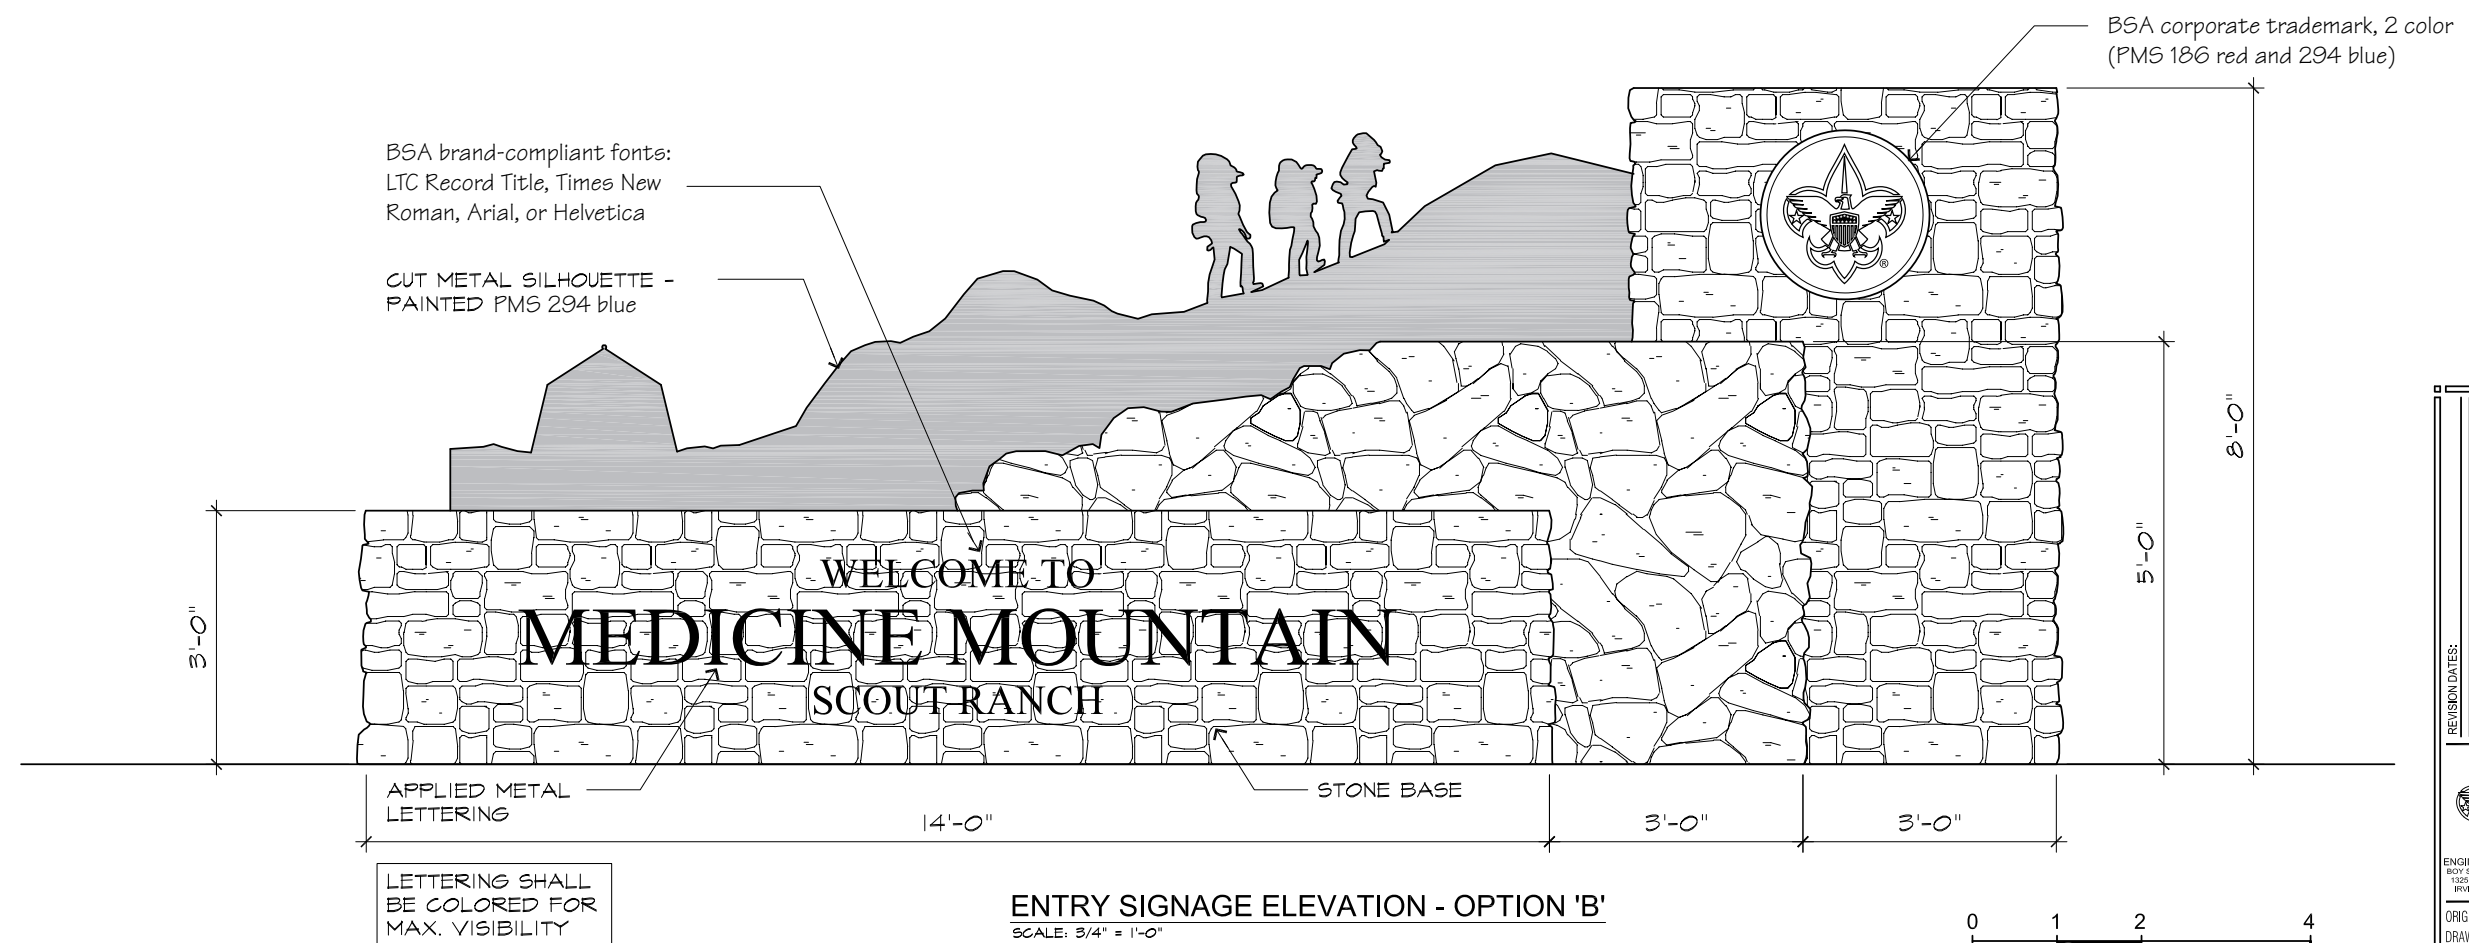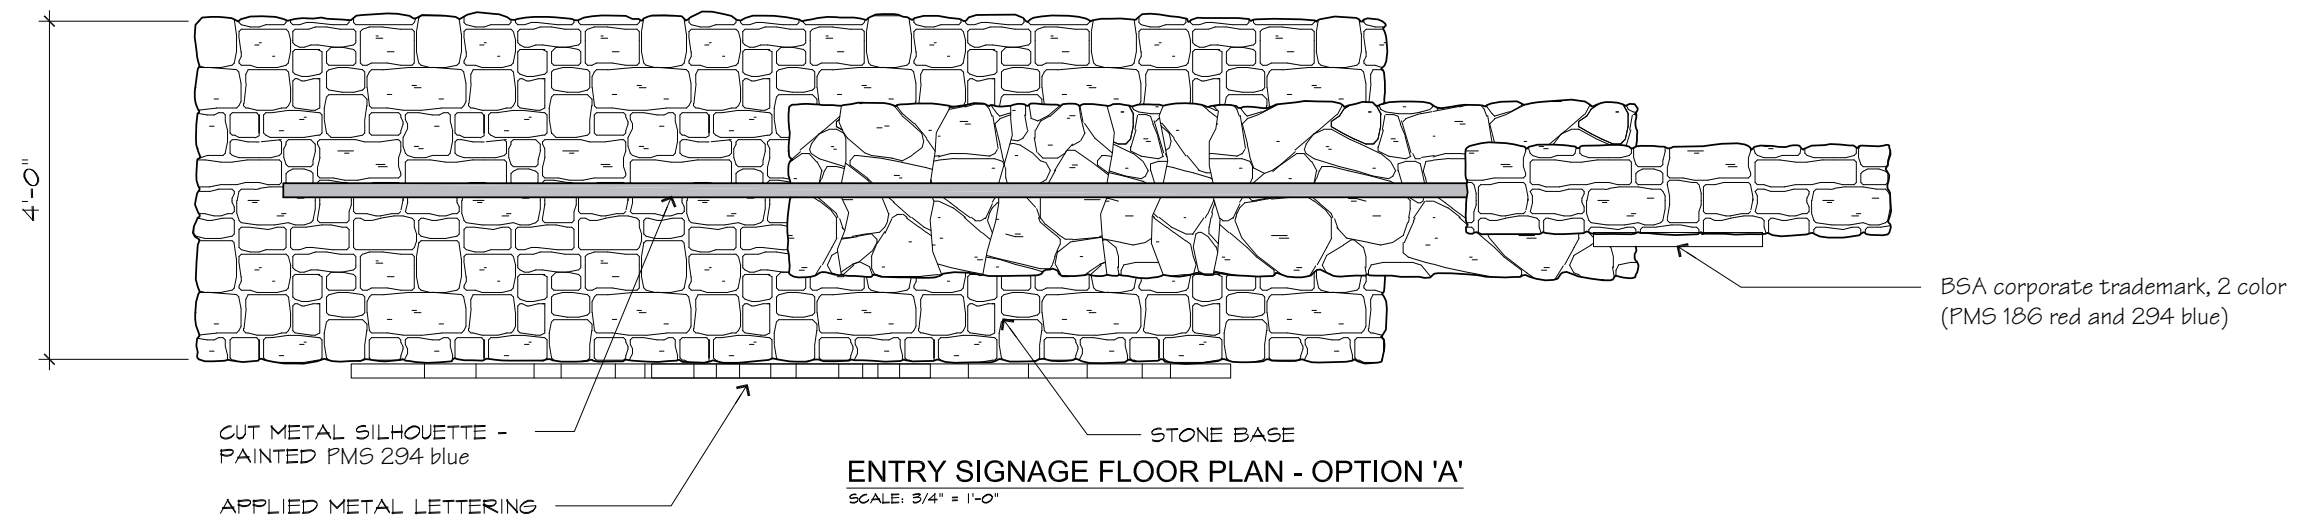

INFORMATION CONTAINED IS PRELIMINARY AND FOR INFORMATIONAL PURPOSES ONLY. THIS DRAWING SHALL NOT BE USED FOR PERMITTING OR CONSTRUCTION. USER OF THIS DRAWING SHALL ASSUME FULL RESPONSIBILITY FOR THE INFORMATION CONTAINED HEREIN.

PROPOSED PLAN AND ELEVATION  
CAMP ENTRY SIGNAGE  
BOY SCOUTS OF AMERICA  
COUNCIL CITY, STATE



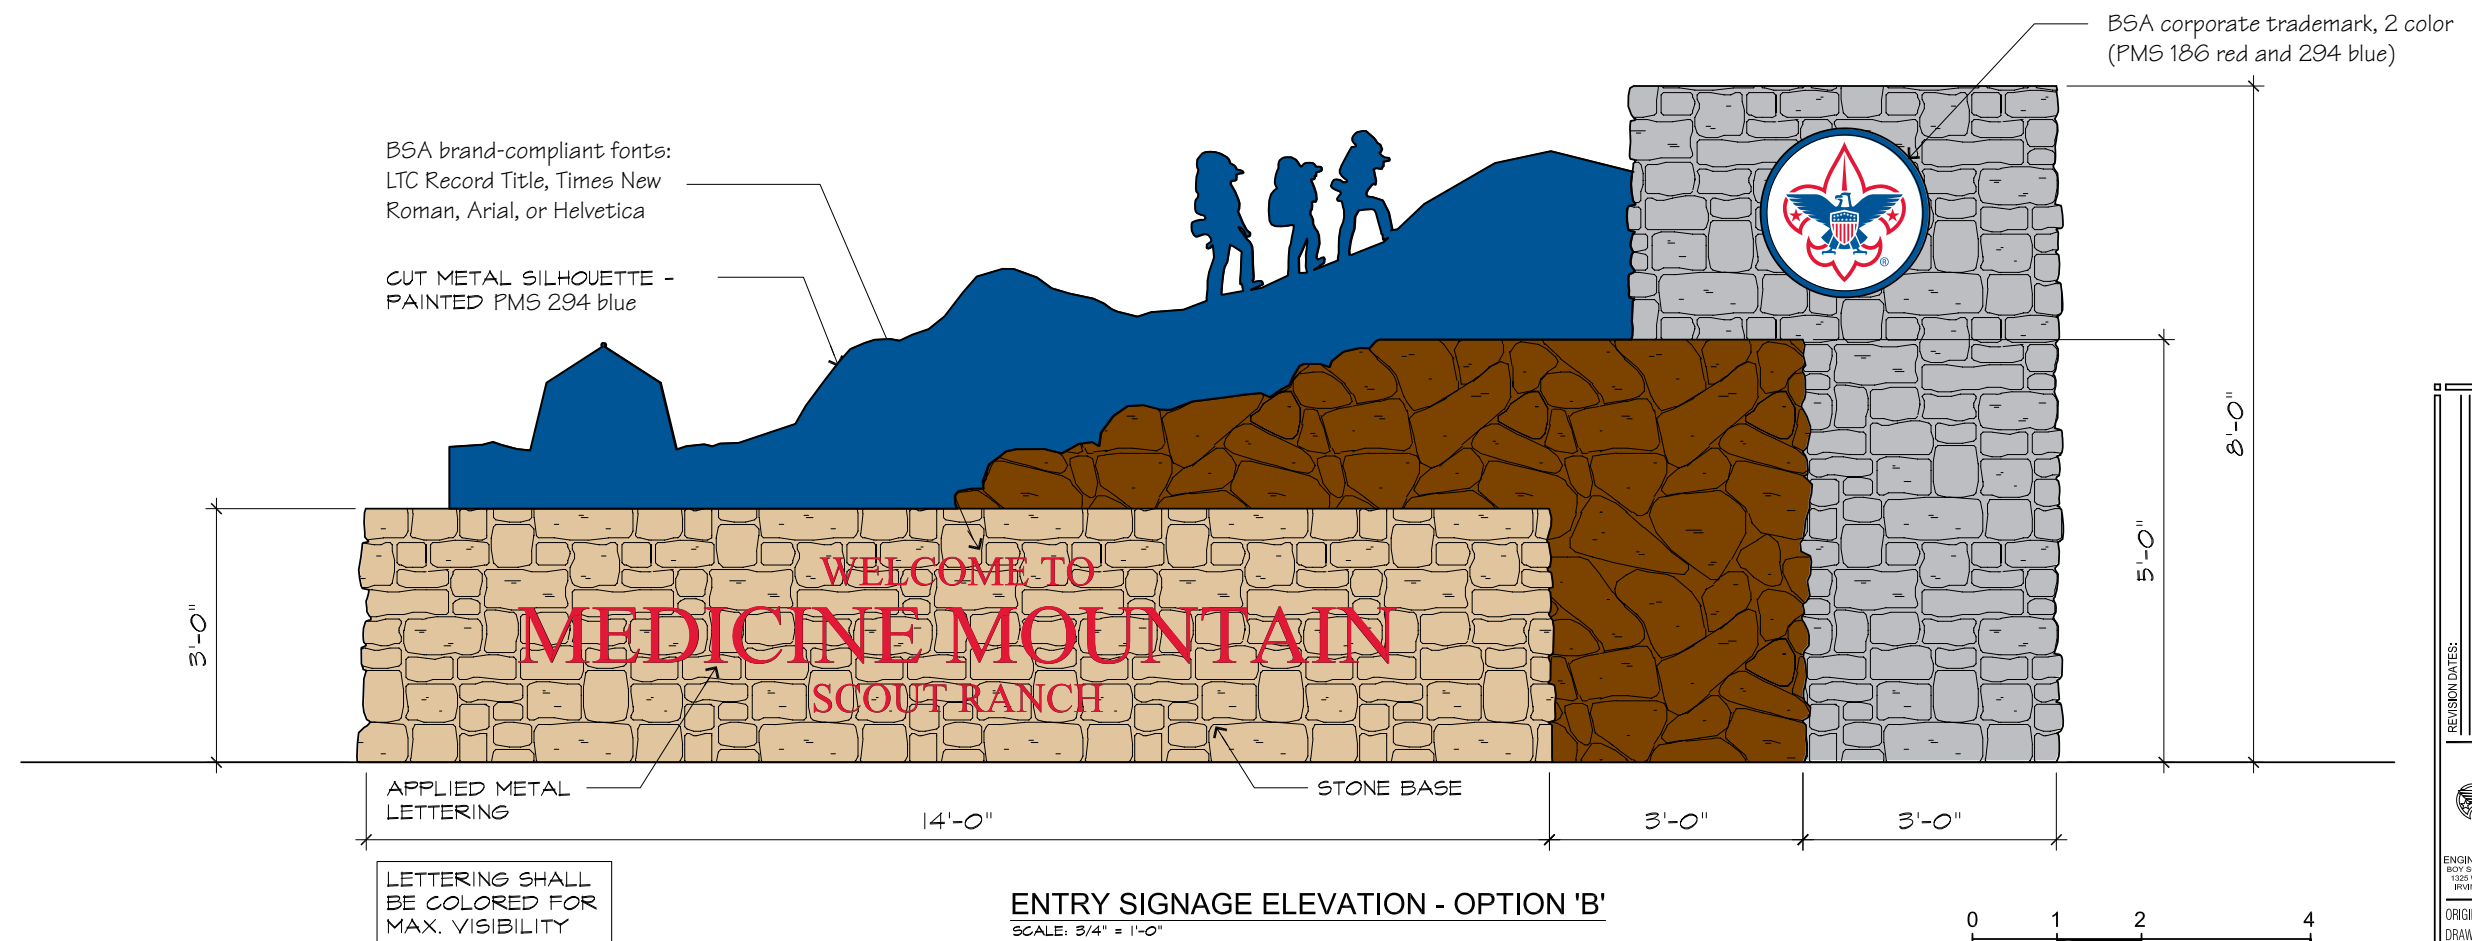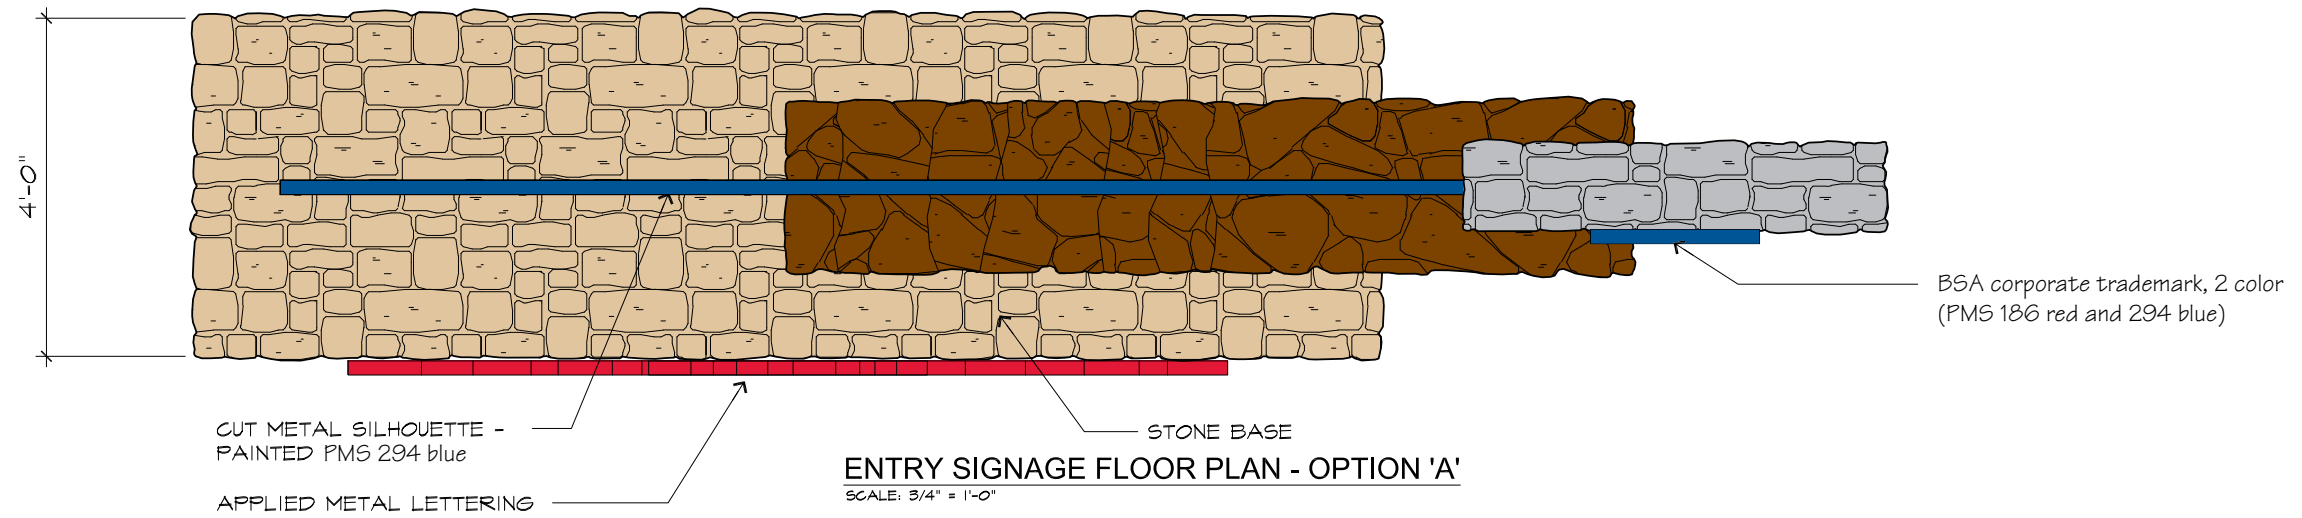

INFORMATION CONTAINED IS PRELIMINARY AND FOR INFORMATIONAL PURPOSES ONLY. THIS DRAWING SHALL NOT BE USED FOR PERMITTING OR CONSTRUCTION. USER OF THIS DRAWING SHALL ASSUME FULL RESPONSIBILITY FOR THE INFORMATION CONTAINED HEREIN.


PROPOSED PLAN AND ELEVATION  
CAMP ENTRY SIGNAGE  
BOY SCOUTS OF AMERICA  
COUNCIL CITY, STATE

REVISION DATES:


ENGINEERING SERVICE  
BOY SCOUTS OF AMERICA  
1325 W. WALNUT HILL LN  
IRVING, TX 75015-2079

ORIGINATOR: JS  
DRAWN: LA / MGD

BOY SCOUTS OF AMERICA  
ENTRY-B  
8/31/11  
ENGINEERING SERVICE

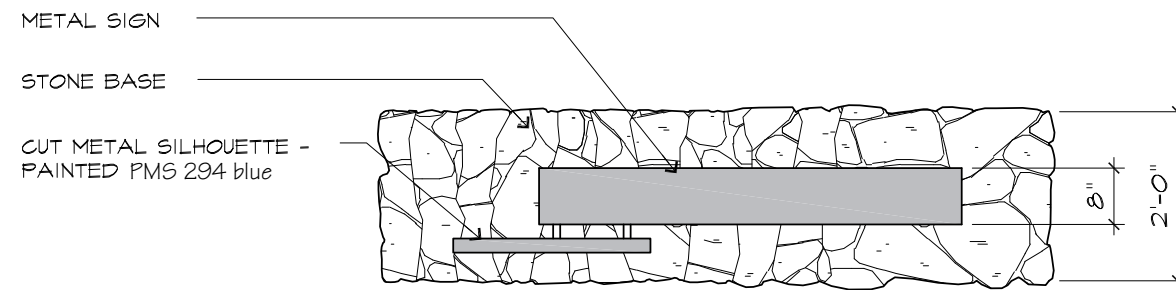

**ENTRY SIGNAGE FLOOR PLAN - OPTION 'A'**  
SCALE: 3/4" = 1'-0"

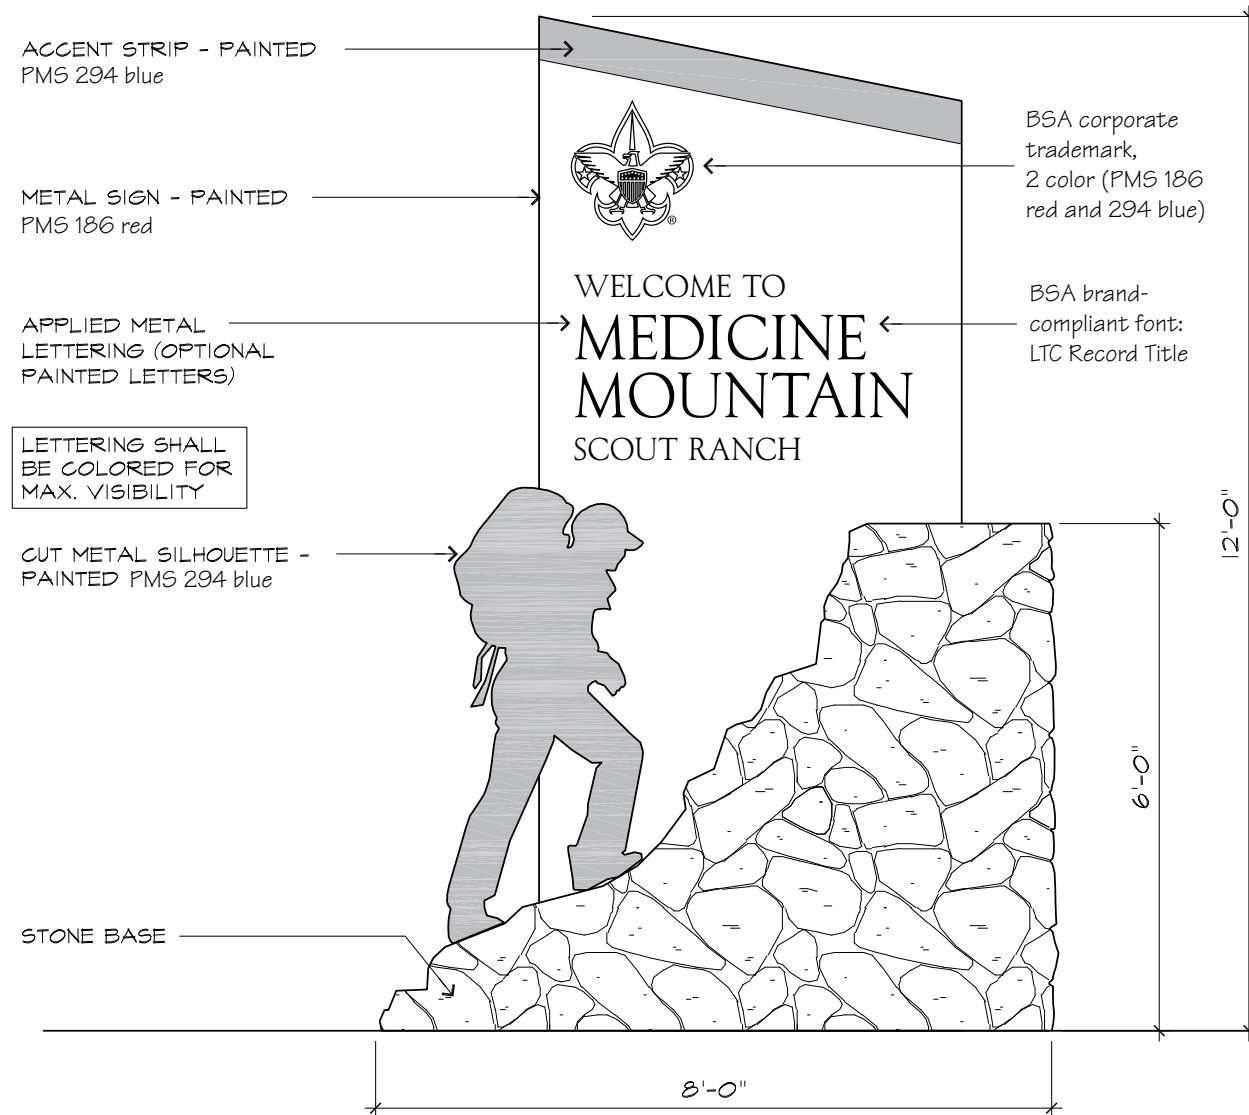


**ENTRY SIGNAGE ELEVATION - OPTION 'C'**  
SCALE: 3/4" = 1'-0"




INFORMATION CONTAINED IS PRELIMINARY AND FOR INFORMATIONAL PURPOSES ONLY. THIS DRAWING SHALL NOT BE USED FOR PERMITTING OR CONSTRUCTION. USER OF THIS DRAWING SHALL ASSUME FULL RESPONSIBILITY FOR THE INFORMATION CONTAINED HEREIN.

PROPOSED PLAN AND ELEVATION  
**CAMP ENTRY SIGNAGE**  
BOY SCOUTS OF AMERICA  
COUNCIL CITY, STATE




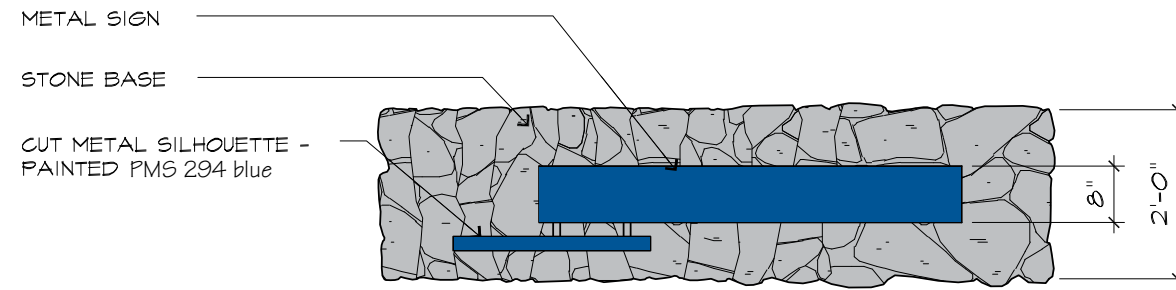

**ENTRY SIGNAGE FLOOR PLAN - OPTION 'A'**  
SCALE: 3/4" = 1'-0"

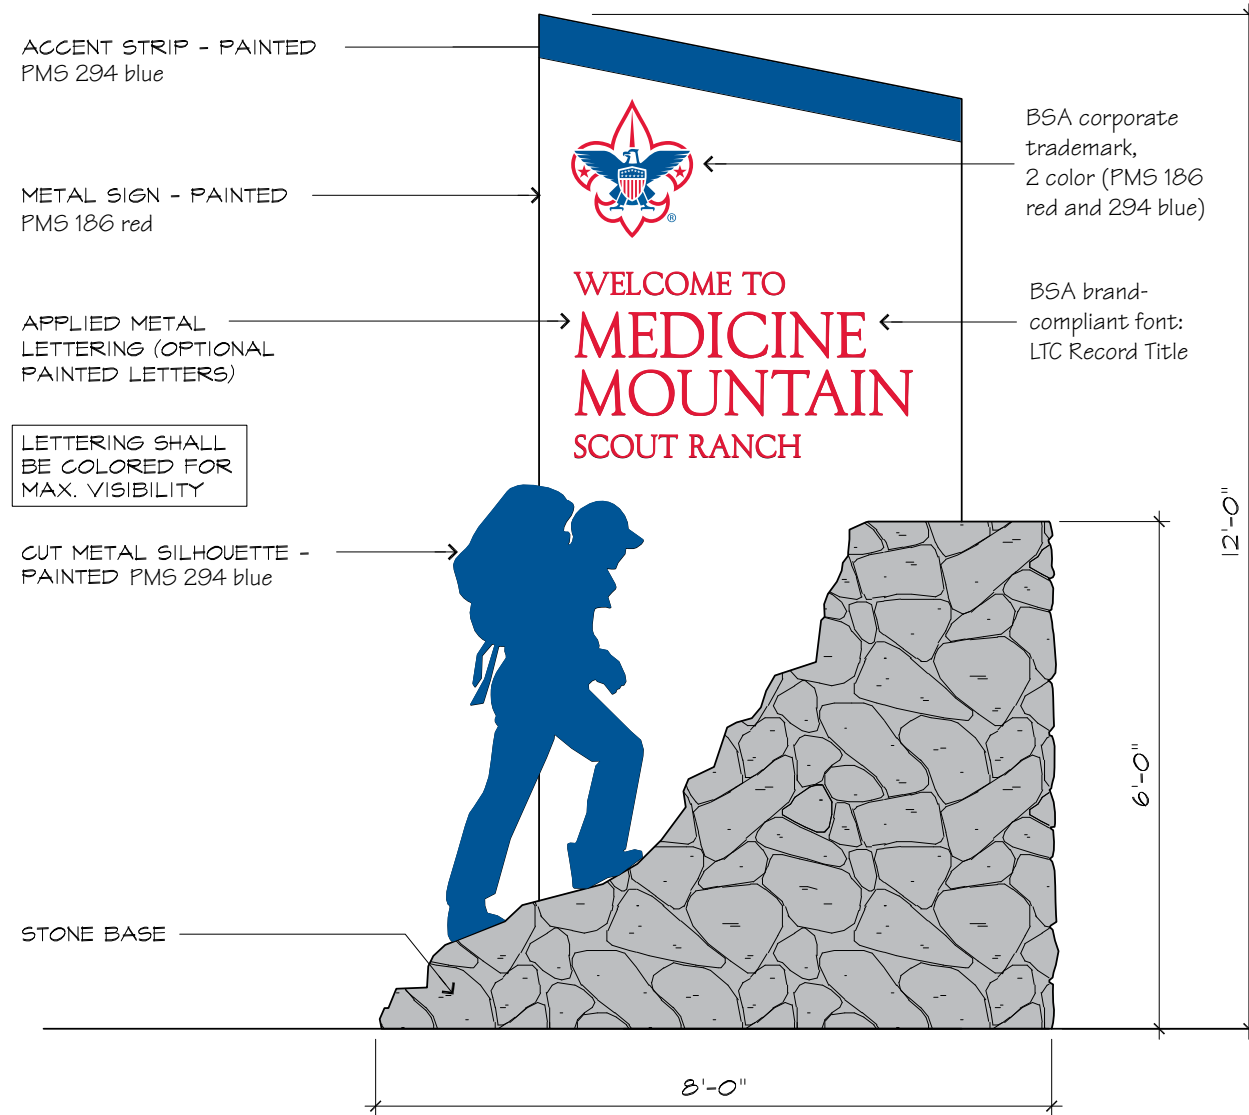

**ENTRY SIGNAGE ELEVATION - OPTION 'C'**  
SCALE: 3/4" = 1'-0"

 


INFORMATION CONTAINED IS PRELIMINARY AND FOR INFORMATIONAL PURPOSES ONLY. THIS DRAWING SHALL NOT BE USED FOR PERMITTING OR CONSTRUCTION. USER OF THIS DRAWING SHALL ASSUME FULL RESPONSIBILITY FOR THE INFORMATION CONTAINED HEREIN.


PROPOSED PLAN AND ELEVATION  
**CAMP ENTRY SIGNAGE**  
BOY SCOUTS OF AMERICA  
COUNCIL CITY, STATE






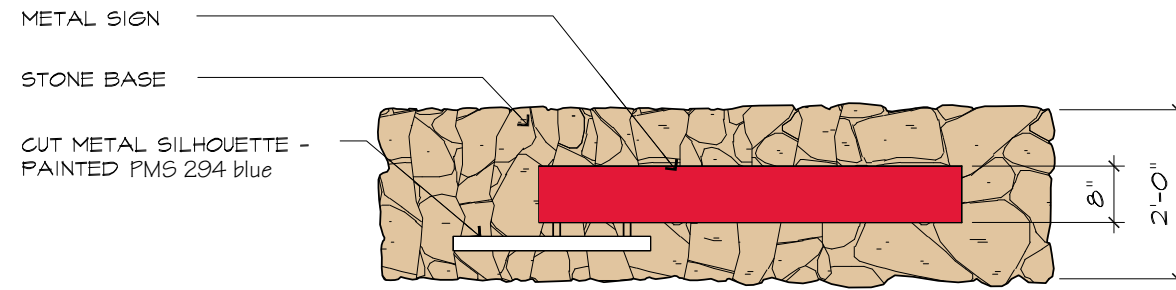

**ENTRY SIGNAGE FLOOR PLAN - OPTION 'A'**  
SCALE: 3/4" = 1'-0"

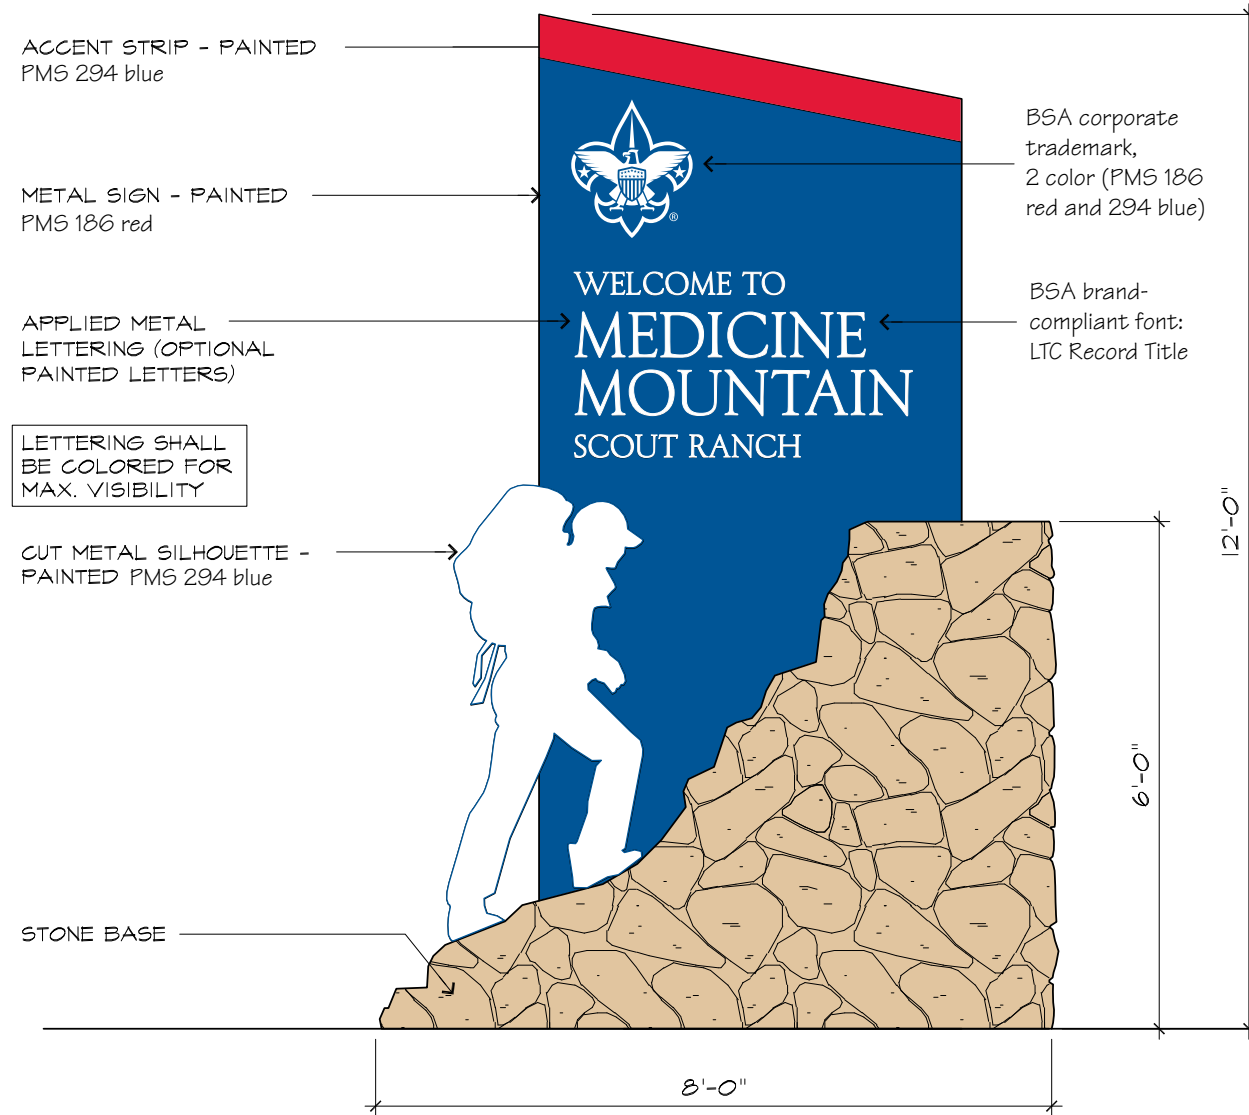


**ENTRY SIGNAGE ELEVATION - OPTION 'C'**  
SCALE: 3/4" = 1'-0"

 

INFORMATION CONTAINED IS PRELIMINARY AND FOR INFORMATIONAL PURPOSES ONLY. THIS DRAWING SHALL NOT BE USED FOR PERMITTING OR CONSTRUCTION. USER OF THIS DRAWING SHALL ASSUME FULL RESPONSIBILITY FOR THE INFORMATION CONTAINED HEREIN.


PROPOSED PLAN AND ELEVATION  
**CAMP ENTRY SIGNAGE**  
BOY SCOUTS OF AMERICA  
COUNCIL CITY, STATE



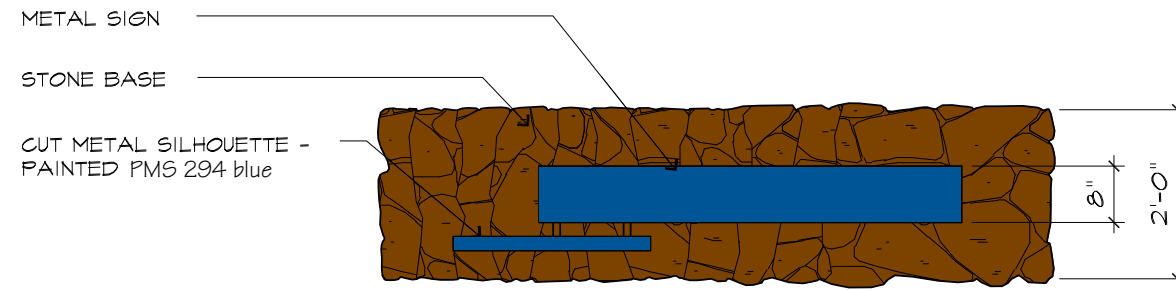


ENTRY SIGNAGE FLOOR PLAN - OPTION 'A'

SCALE: 3/4" = 1'-0"

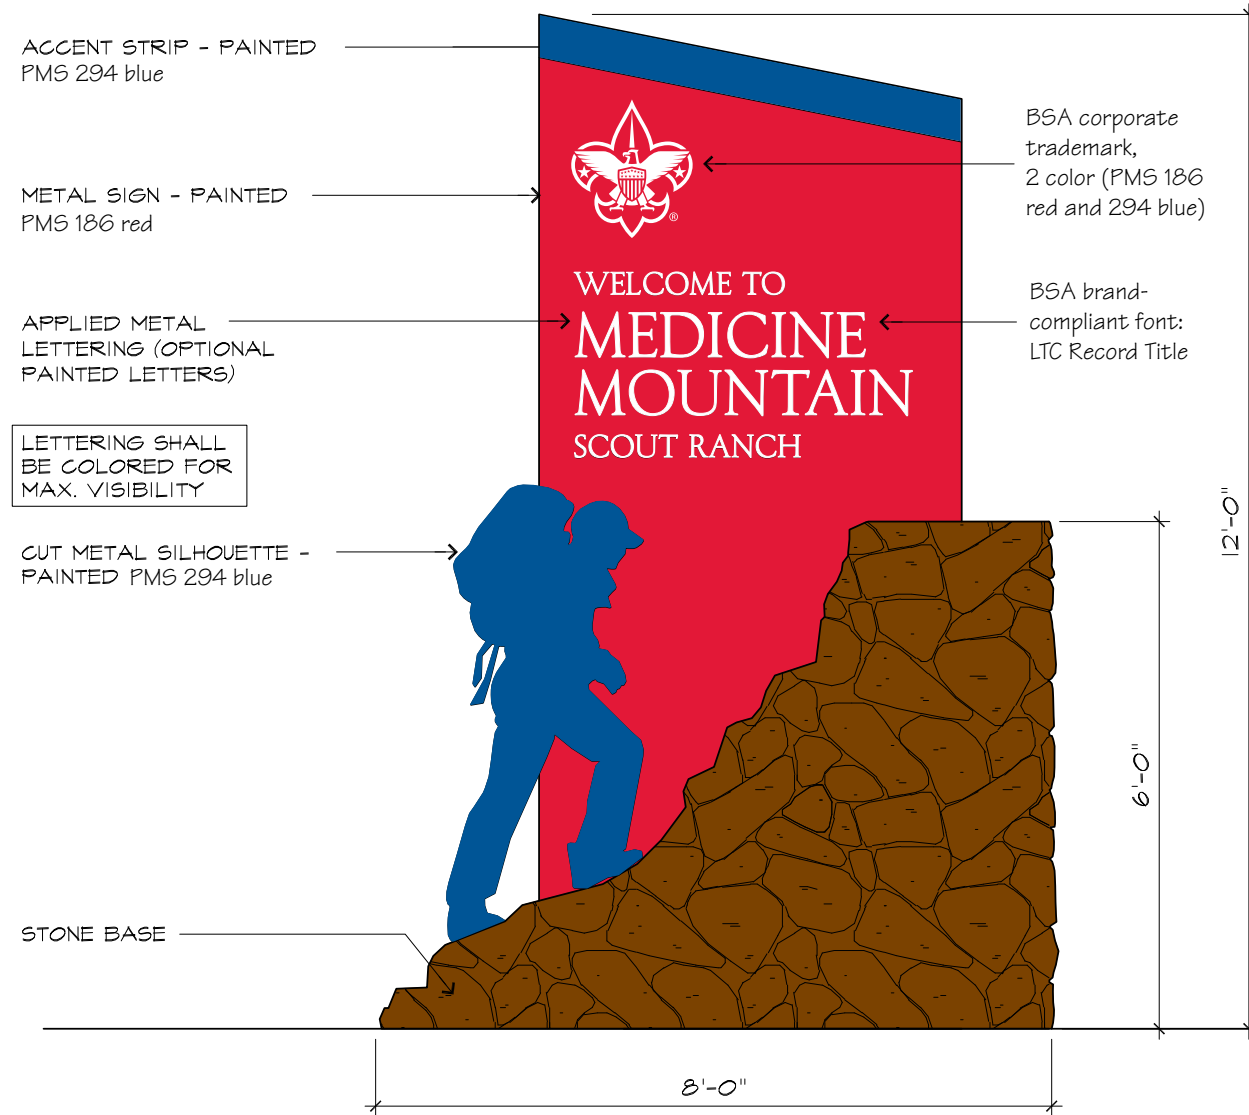

ENTRY SIGNAGE ELEVATION - OPTION 'C'

SCALE: 3/4" = 1'-0"

 


INFORMATION CONTAINED IS PRELIMINARY AND FOR INFORMATIONAL PURPOSES ONLY. THIS DRAWING SHALL NOT BE USED FOR PERMITTING OR CONSTRUCTION. USER OF THIS DRAWING SHALL ASSUME FULL RESPONSIBILITY FOR THE INFORMATION CONTAINED HEREIN.


PROPOSED PLAN AND ELEVATION  
CAMP ENTRY SIGNAGE  
BOY SCOUTS OF AMERICA  
COUNCIL CITY, STATE






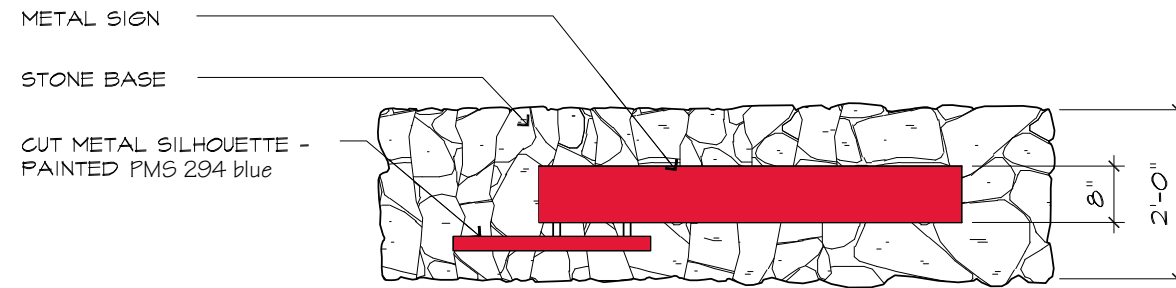

**ENTRY SIGNAGE FLOOR PLAN - OPTION 'A'**  
SCALE: 3/4" = 1'-0"

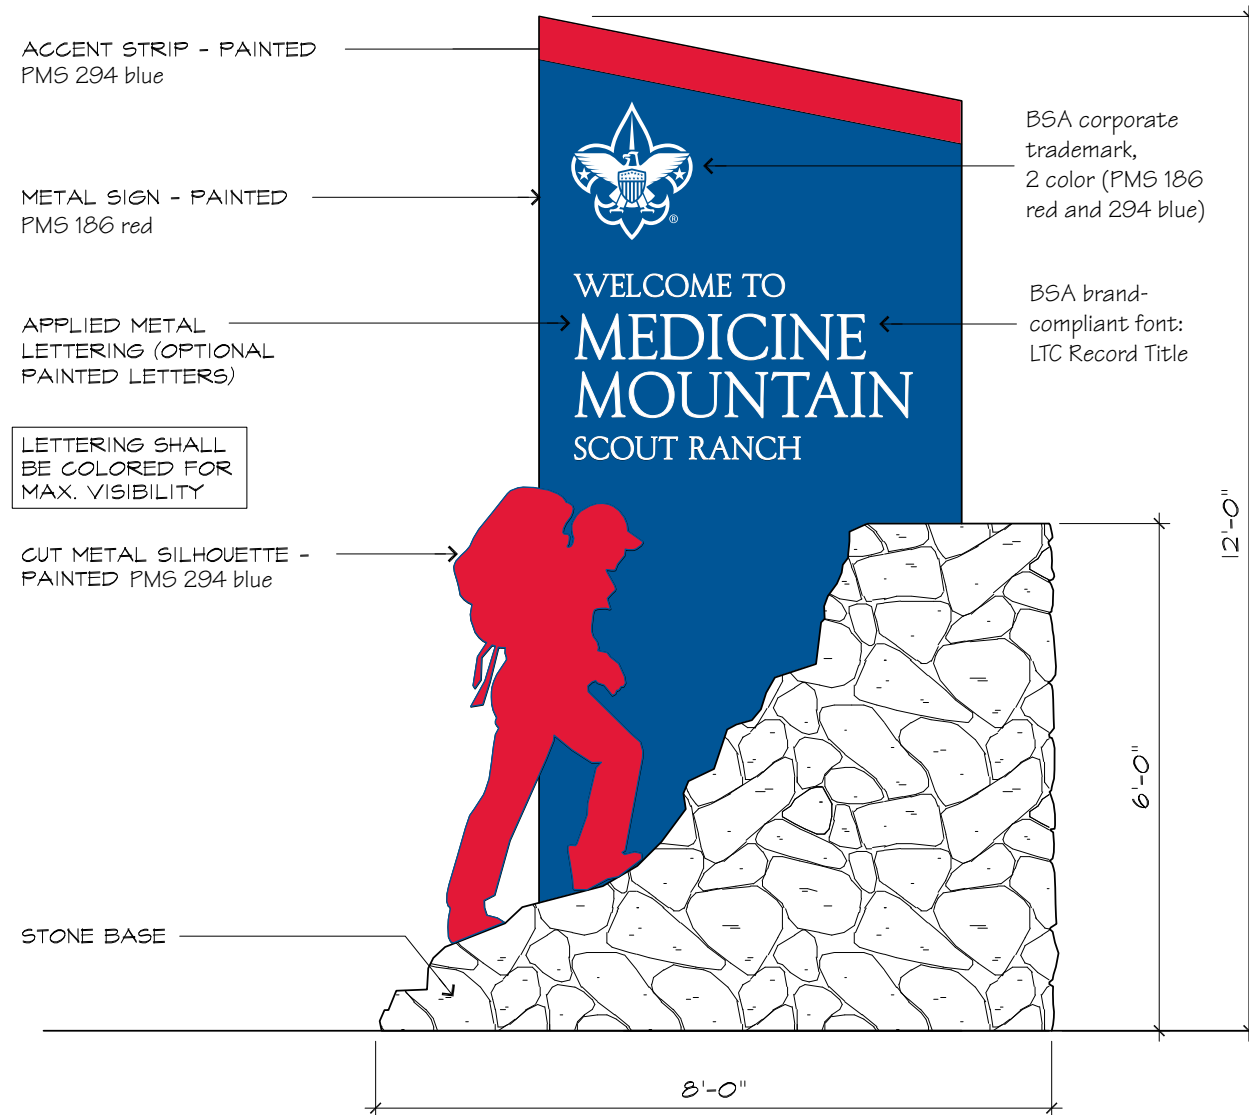


**ENTRY SIGNAGE ELEVATION - OPTION 'C'**  
SCALE: 3/4" = 1'-0"

 

INFORMATION CONTAINED IS PRELIMINARY AND FOR INFORMATIONAL PURPOSES ONLY. THIS DRAWING SHALL NOT BE USED FOR PERMITTING OR CONSTRUCTION. USER OF THIS DRAWING SHALL ASSUME FULL RESPONSIBILITY FOR THE INFORMATION CONTAINED HEREIN.


PROPOSED PLAN AND ELEVATION  
**CAMP ENTRY SIGNAGE**  
BOY SCOUTS OF AMERICA  
COUNCIL CITY, STATE



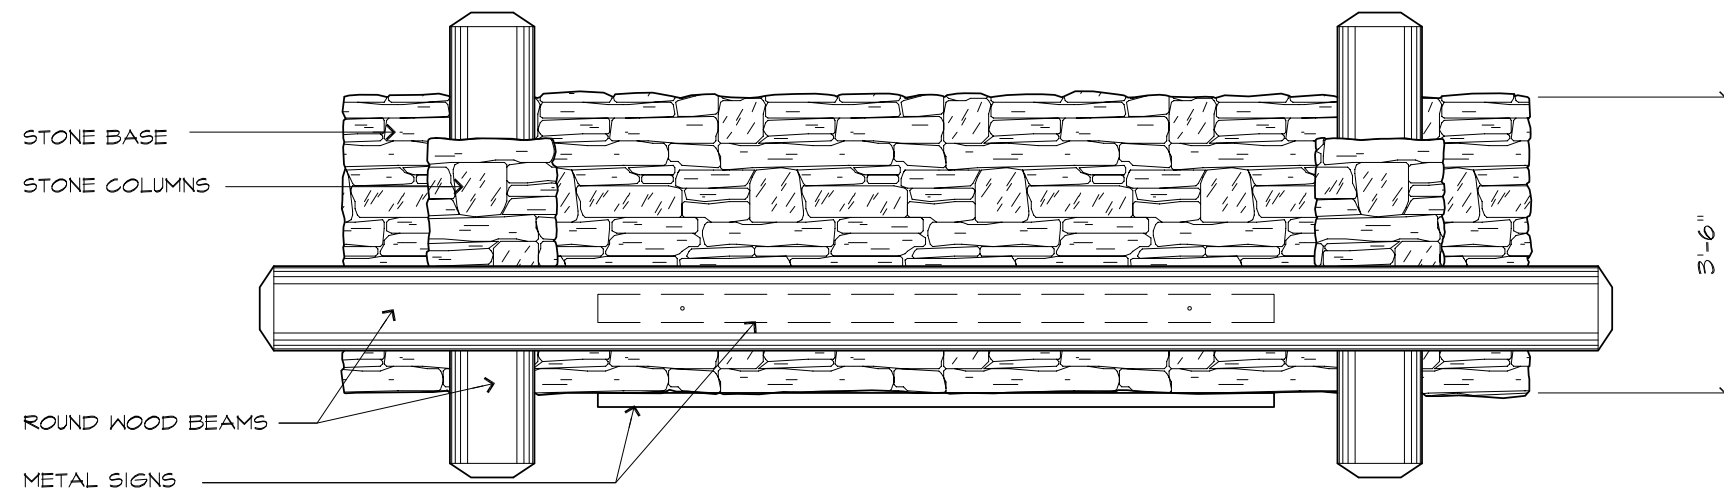

ENTRY SIGNAGE FLOOR PLAN - OPTION 'A'

SCALE: 3/4" = 1'-0"

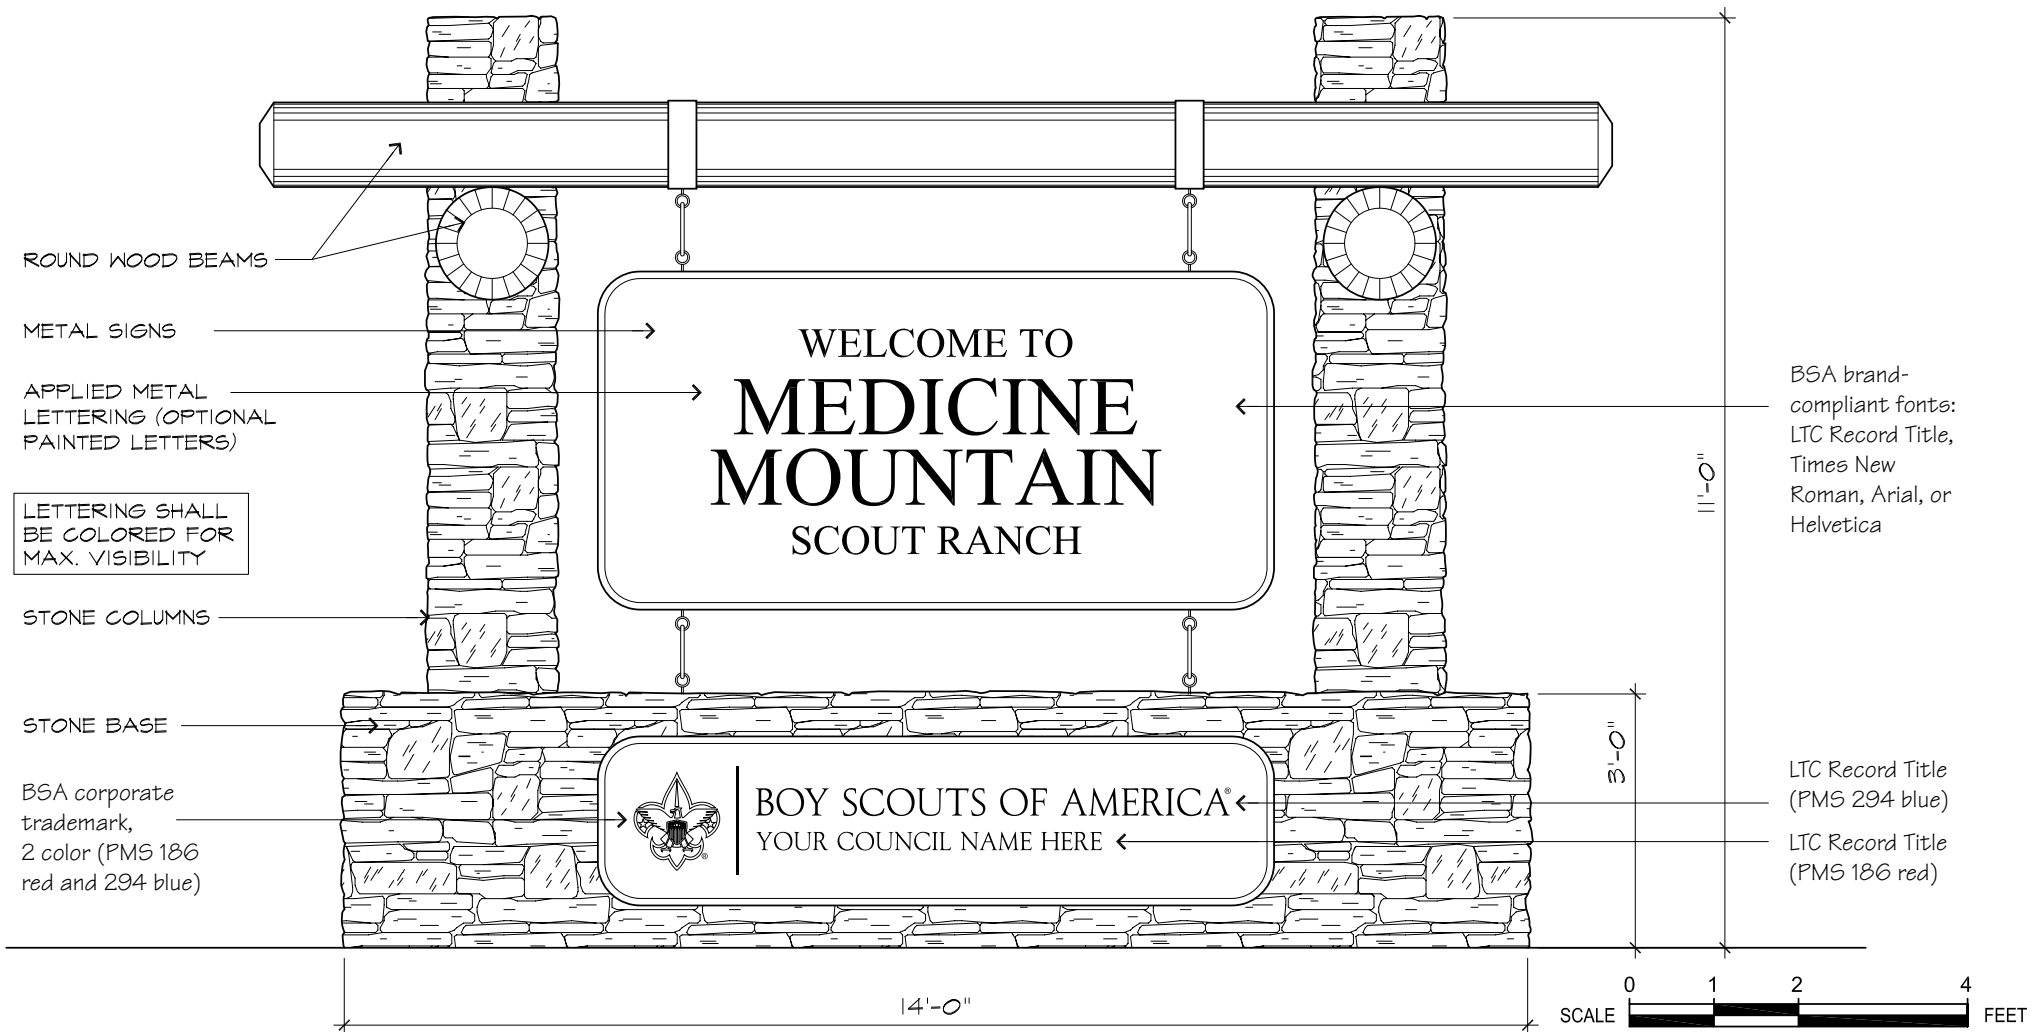


ENTRY SIGNAGE ELEVATION - OPTION 'D'

SCALE: 3/4" = 1'-0"

INFORMATION CONTAINED IS PRELIMINARY AND FOR INFORMATIONAL PURPOSES ONLY. THIS DRAWING SHALL NOT BE USED FOR PERMITTING OR CONSTRUCTION. USER OF THIS DRAWING SHALL ASSUME FULL RESPONSIBILITY FOR THE INFORMATION CONTAINED HEREIN.


PROPOSED PLAN AND ELEVATION  
CAMP ENTRY SIGNAGE  
BOY SCOUTS OF AMERICA  
COUNCIL CITY, STATE



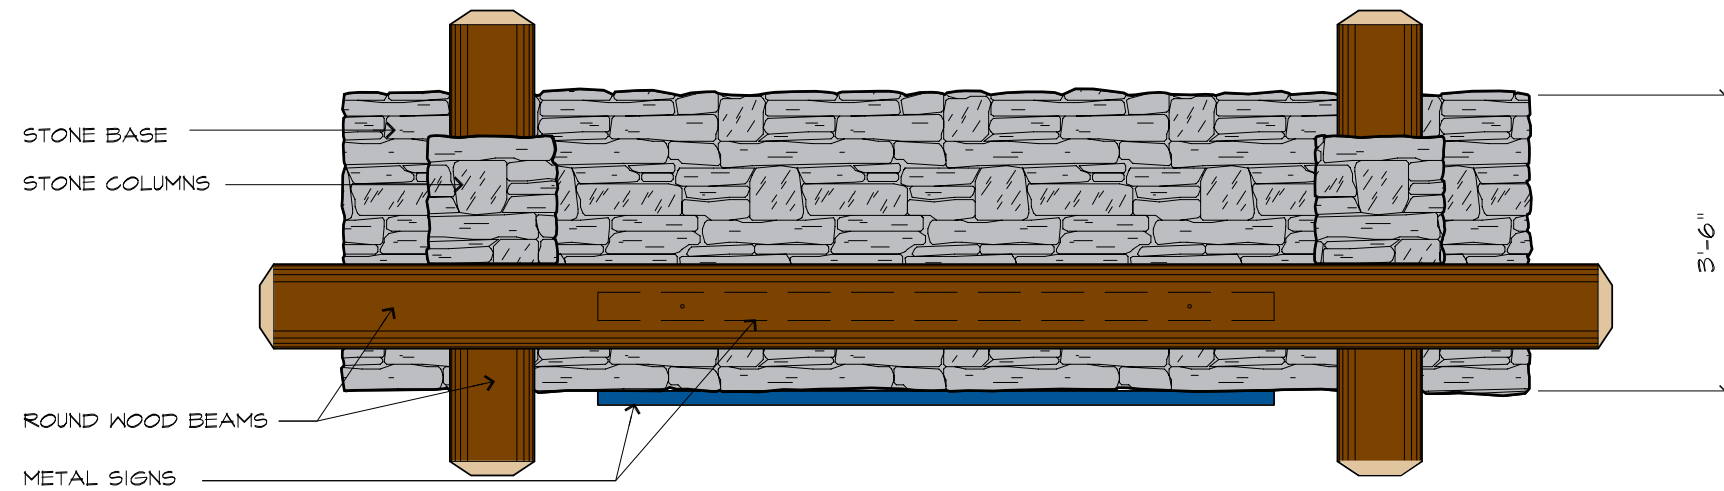

ENTRY SIGNAGE FLOOR PLAN - OPTION 'A'

SCALE: 3/4" = 1'-0"

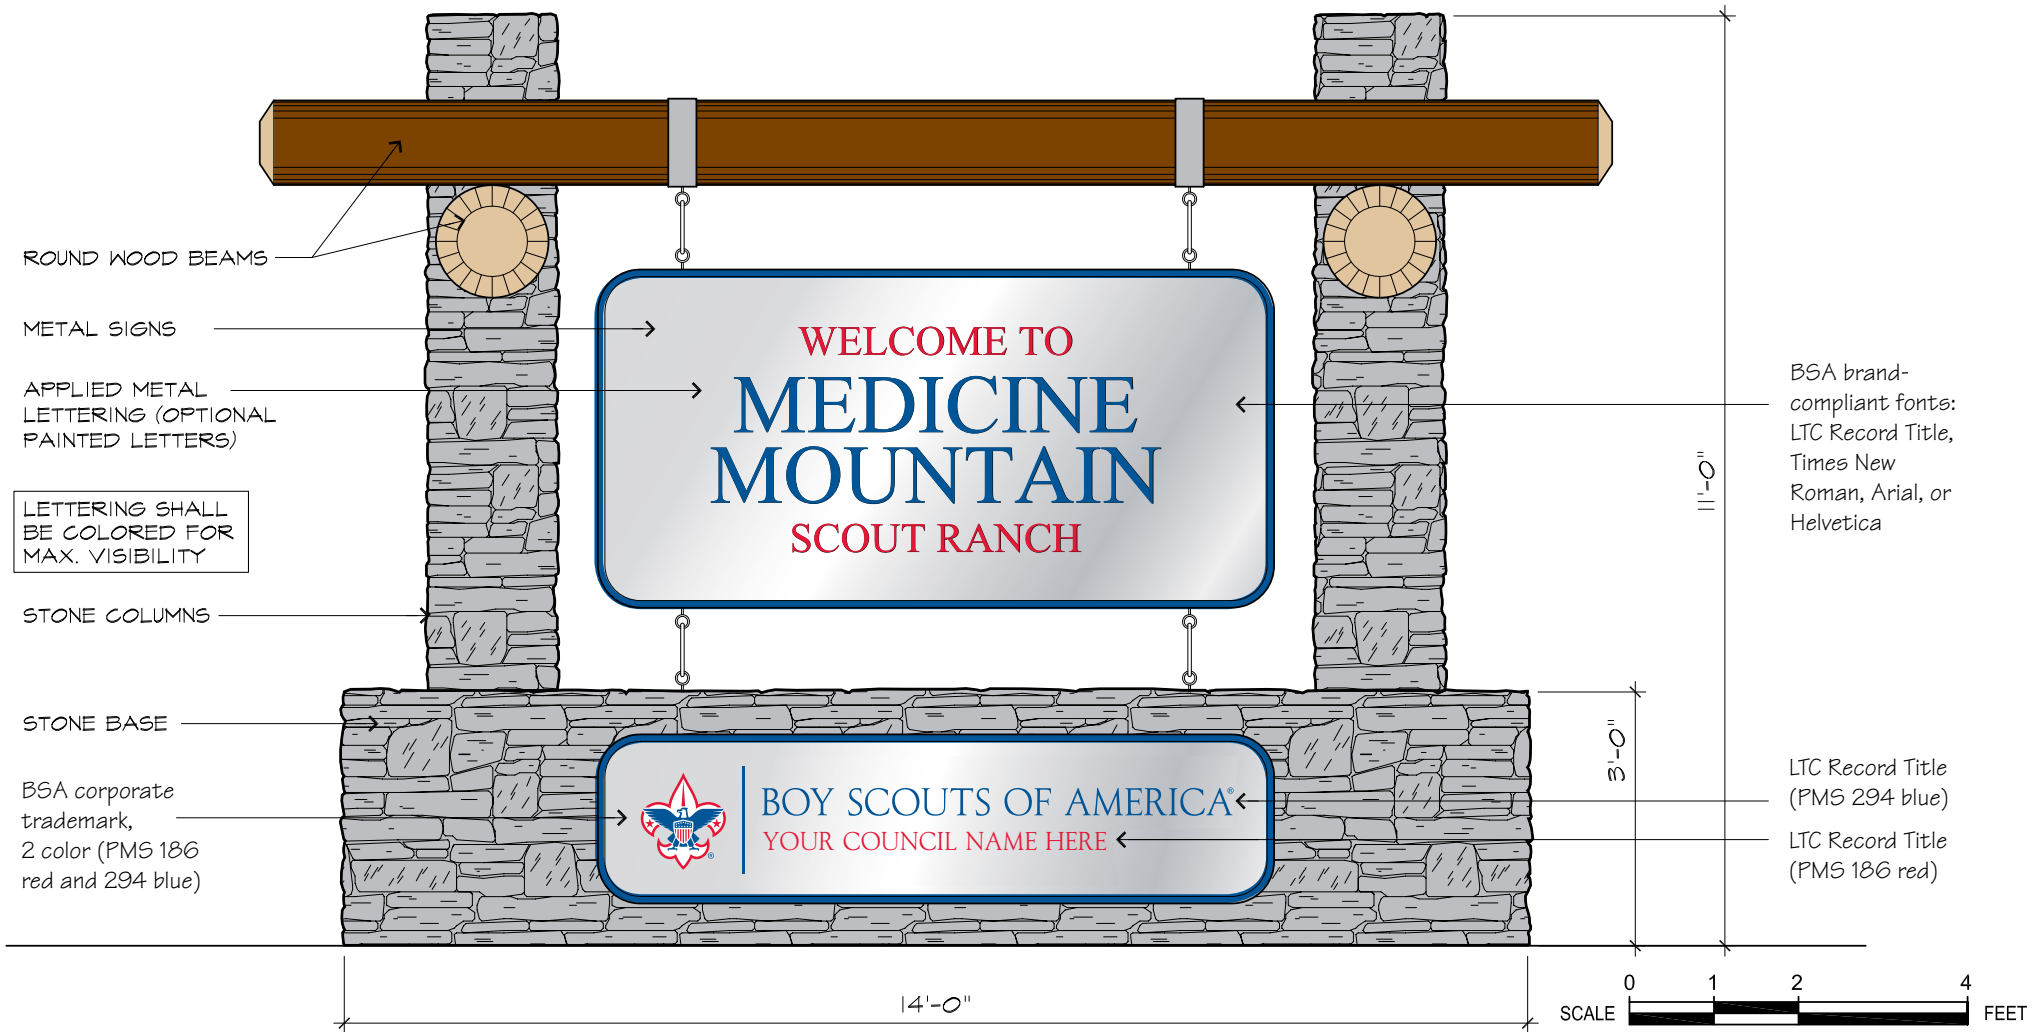


ENTRY SIGNAGE ELEVATION - OPTION 'D'

SCALE: 3/4" = 1'-0"


INFORMATION CONTAINED IS PRELIMINARY AND FOR INFORMATIONAL PURPOSES ONLY. THIS DRAWING SHALL NOT BE USED FOR PERMITTING OR CONSTRUCTION. USER OF THIS DRAWING SHALL ASSUME FULL RESPONSIBILITY FOR THE INFORMATION CONTAINED HEREIN.

PROPOSED PLAN AND ELEVATION  
CAMP ENTRY SIGNAGE  
BOY SCOUTS OF AMERICA  
COUNCIL CITY, STATE




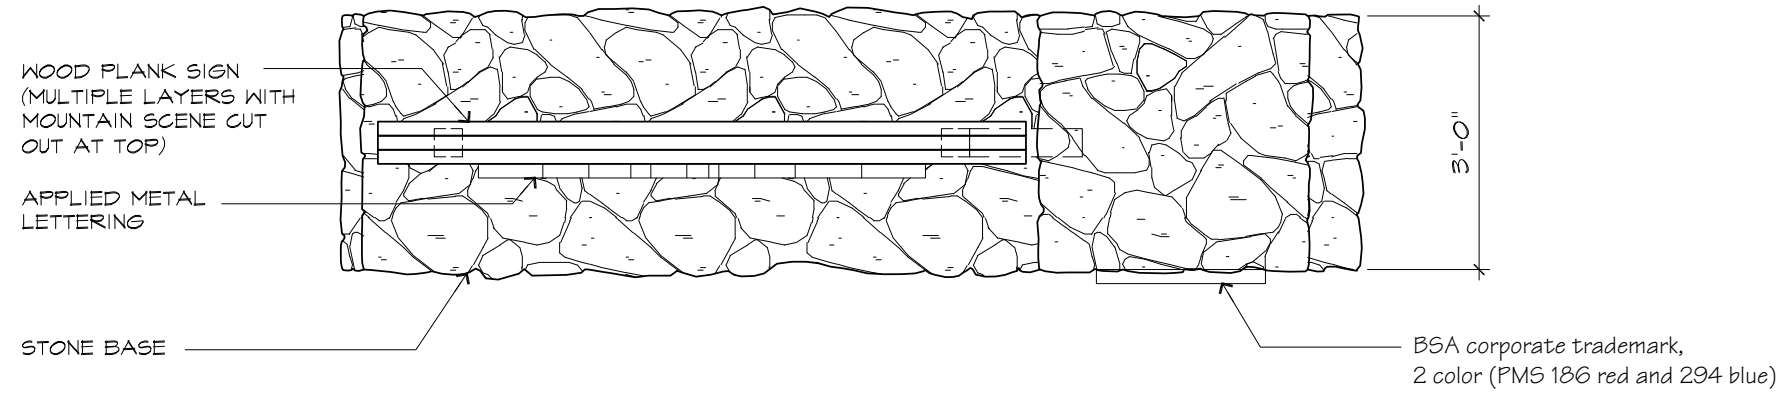

**ENTRY SIGNAGE FLOOR PLAN - OPTION 'E'**  
SCALE: 3/4" = 1'-0"

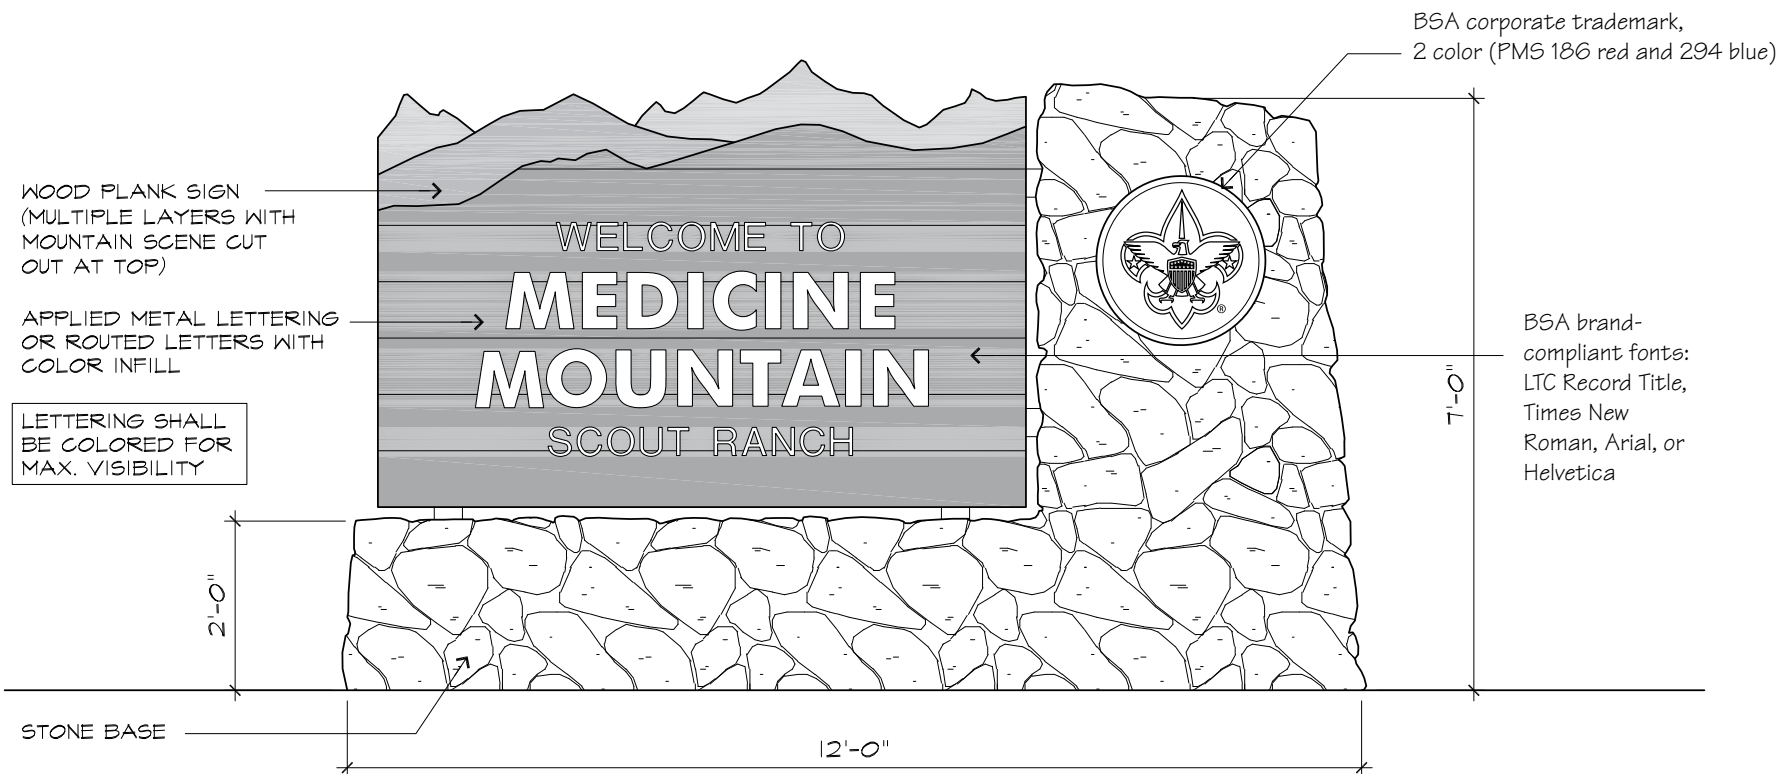


**ENTRY SIGNAGE ELEVATION - OPTION 'E'**  
SCALE: 3/4" = 1'-0"

 

INFORMATION CONTAINED IS PRELIMINARY AND FOR INFORMATIONAL PURPOSES ONLY. THIS DRAWING SHALL NOT BE USED FOR PERMITTING OR CONSTRUCTION. USER OF THIS DRAWING SHALL ASSUME FULL RESPONSIBILITY FOR THE INFORMATION CONTAINED HEREIN.

PROPOSED PLAN AND ELEVATION  
**CAMP ENTRY SIGNAGE**  
BOY SCOUTS OF AMERICA  
COUNCIL CITY, STATE




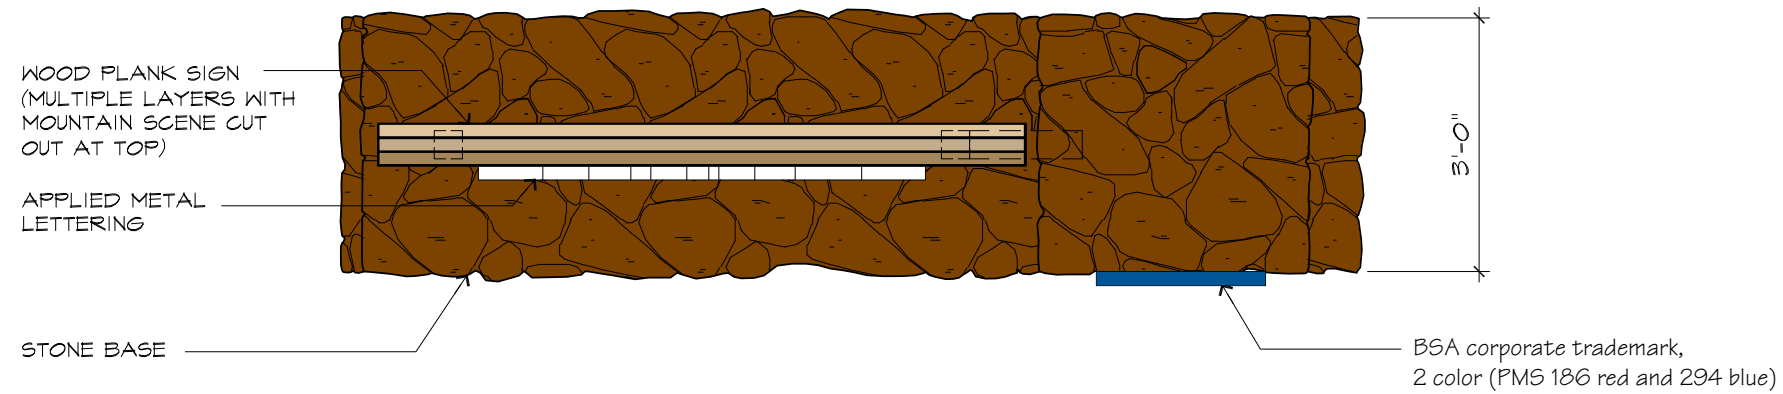

**ENTRY SIGNAGE FLOOR PLAN - OPTION 'E'**  
SCALE: 3/4" = 1'-0"



**ENTRY SIGNAGE ELEVATION - OPTION 'E'**  
SCALE: 3/4" = 1'-0"

 

INFORMATION CONTAINED IS PRELIMINARY AND FOR INFORMATIONAL PURPOSES ONLY. THIS DRAWING SHALL NOT BE USED FOR PERMITTING OR CONSTRUCTION. USER OF THIS DRAWING SHALL ASSUME FULL RESPONSIBILITY FOR THE INFORMATION CONTAINED HEREIN.


PROPOSED PLAN AND ELEVATION  
**CAMP ENTRY SIGNAGE**  
BOY SCOUTS OF AMERICA  
COUNCIL CITY, STATE

REVISION DATES:

ENGINEERING SERVICE  
BOY SCOUTS OF AMERICA  
1325 W. WALNUT HILL LN  
IRVING, TX 75015-2079

ORIGINATOR: JS  
DRAWN: LA / MGD

BOY SCOUTS OF AMERICA  
ENGINEERING SERVICE  
ENTRY-E  
8/31/11

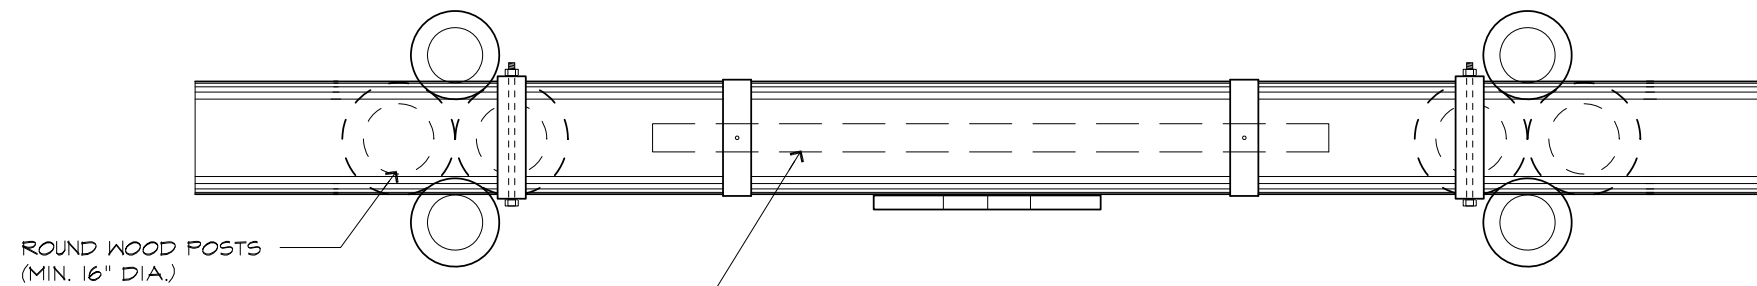


ROUND WOOD POSTS  
(MIN. 16" DIA.)

WOOD SIGNS

### ENTRY SIGNAGE FLOOR PLAN - OPTION 'G'

SCALE: 3/4" = 1'-0"

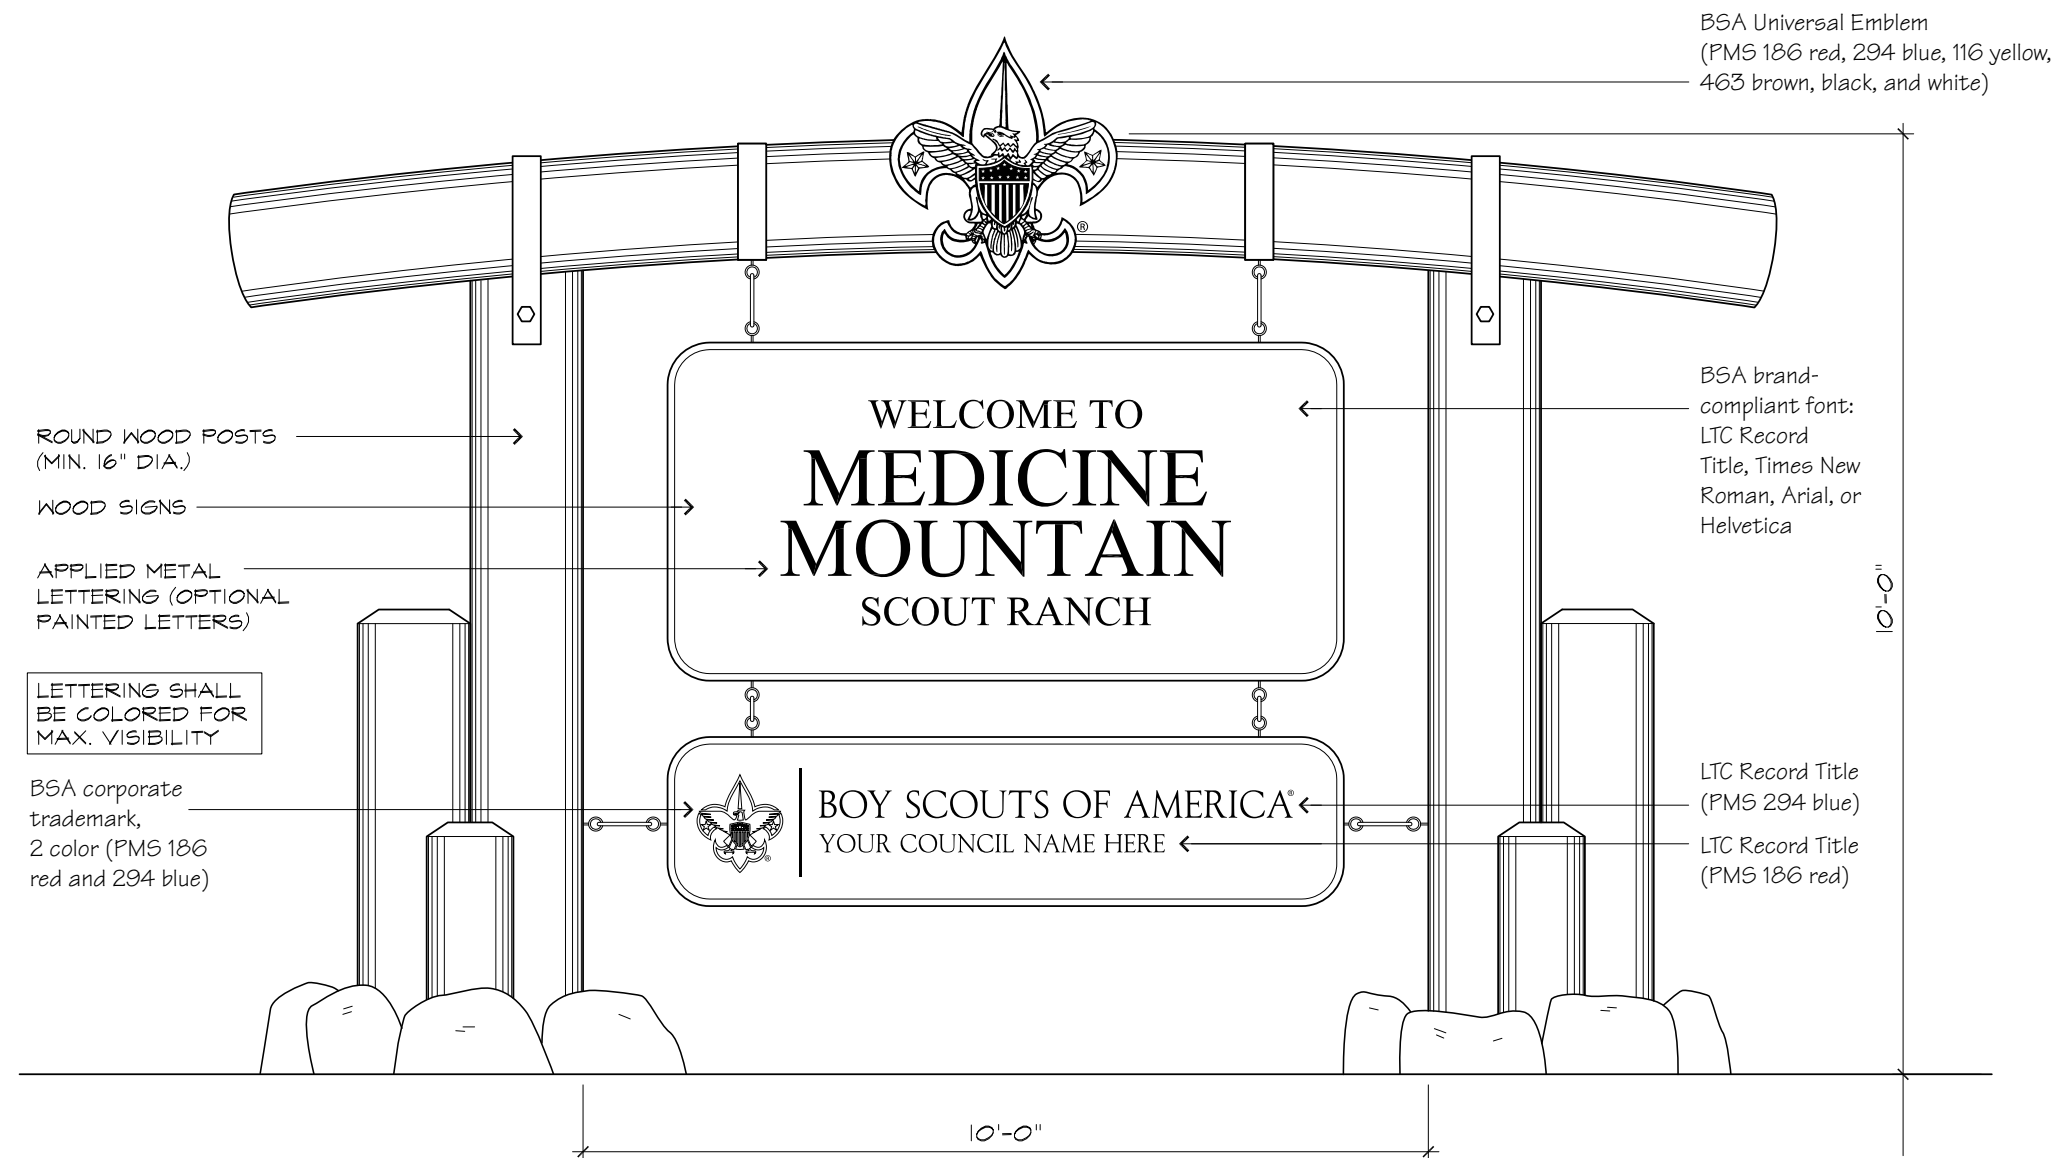

ROUND WOOD POSTS  
(MIN. 16" DIA.)

WOOD SIGNS

APPLIED METAL  
LETTERING (OPTIONAL  
PAINTED LETTERS)

LETTERING SHALL  
BE COLORED FOR  
MAX. VISIBILITY

BSA corporate  
trademark,  
2 color (PMS 186  
red and 294 blue)

BSA Universal Emblem  
(PMS 186 red, 294 blue, 116 yellow,  
463 brown, black, and white)

BSA brand-  
compliant font:  
LTC Record  
Title, Times New  
Roman, Arial, or  
Helvetica

LTC Record Title  
(PMS 294 blue)

LTC Record Title  
(PMS 186 red)

### ENTRY SIGNAGE ELEVATION - OPTION 'F'

SCALE: 3/4" = 1'-0"

SCALE 0 1 2 4 FEET

INFORMATION CONTAINED IS PRELIMINARY AND FOR INFORMATIONAL PURPOSES ONLY. THIS DRAWING SHALL NOT BE USED FOR PERMITTING OR CONSTRUCTION. USER OF THIS DRAWING SHALL ASSUME FULL RESPONSIBILITY FOR THE INFORMATION CONTAINED HEREIN.

PROPOSED PLAN AND ELEVATION  
CAMP ENTRY SIGNAGE  
BOY SCOUTS OF AMERICA  
COUNCIL CITY, STATE

